



Plan 2 - Buildings at East Raynham

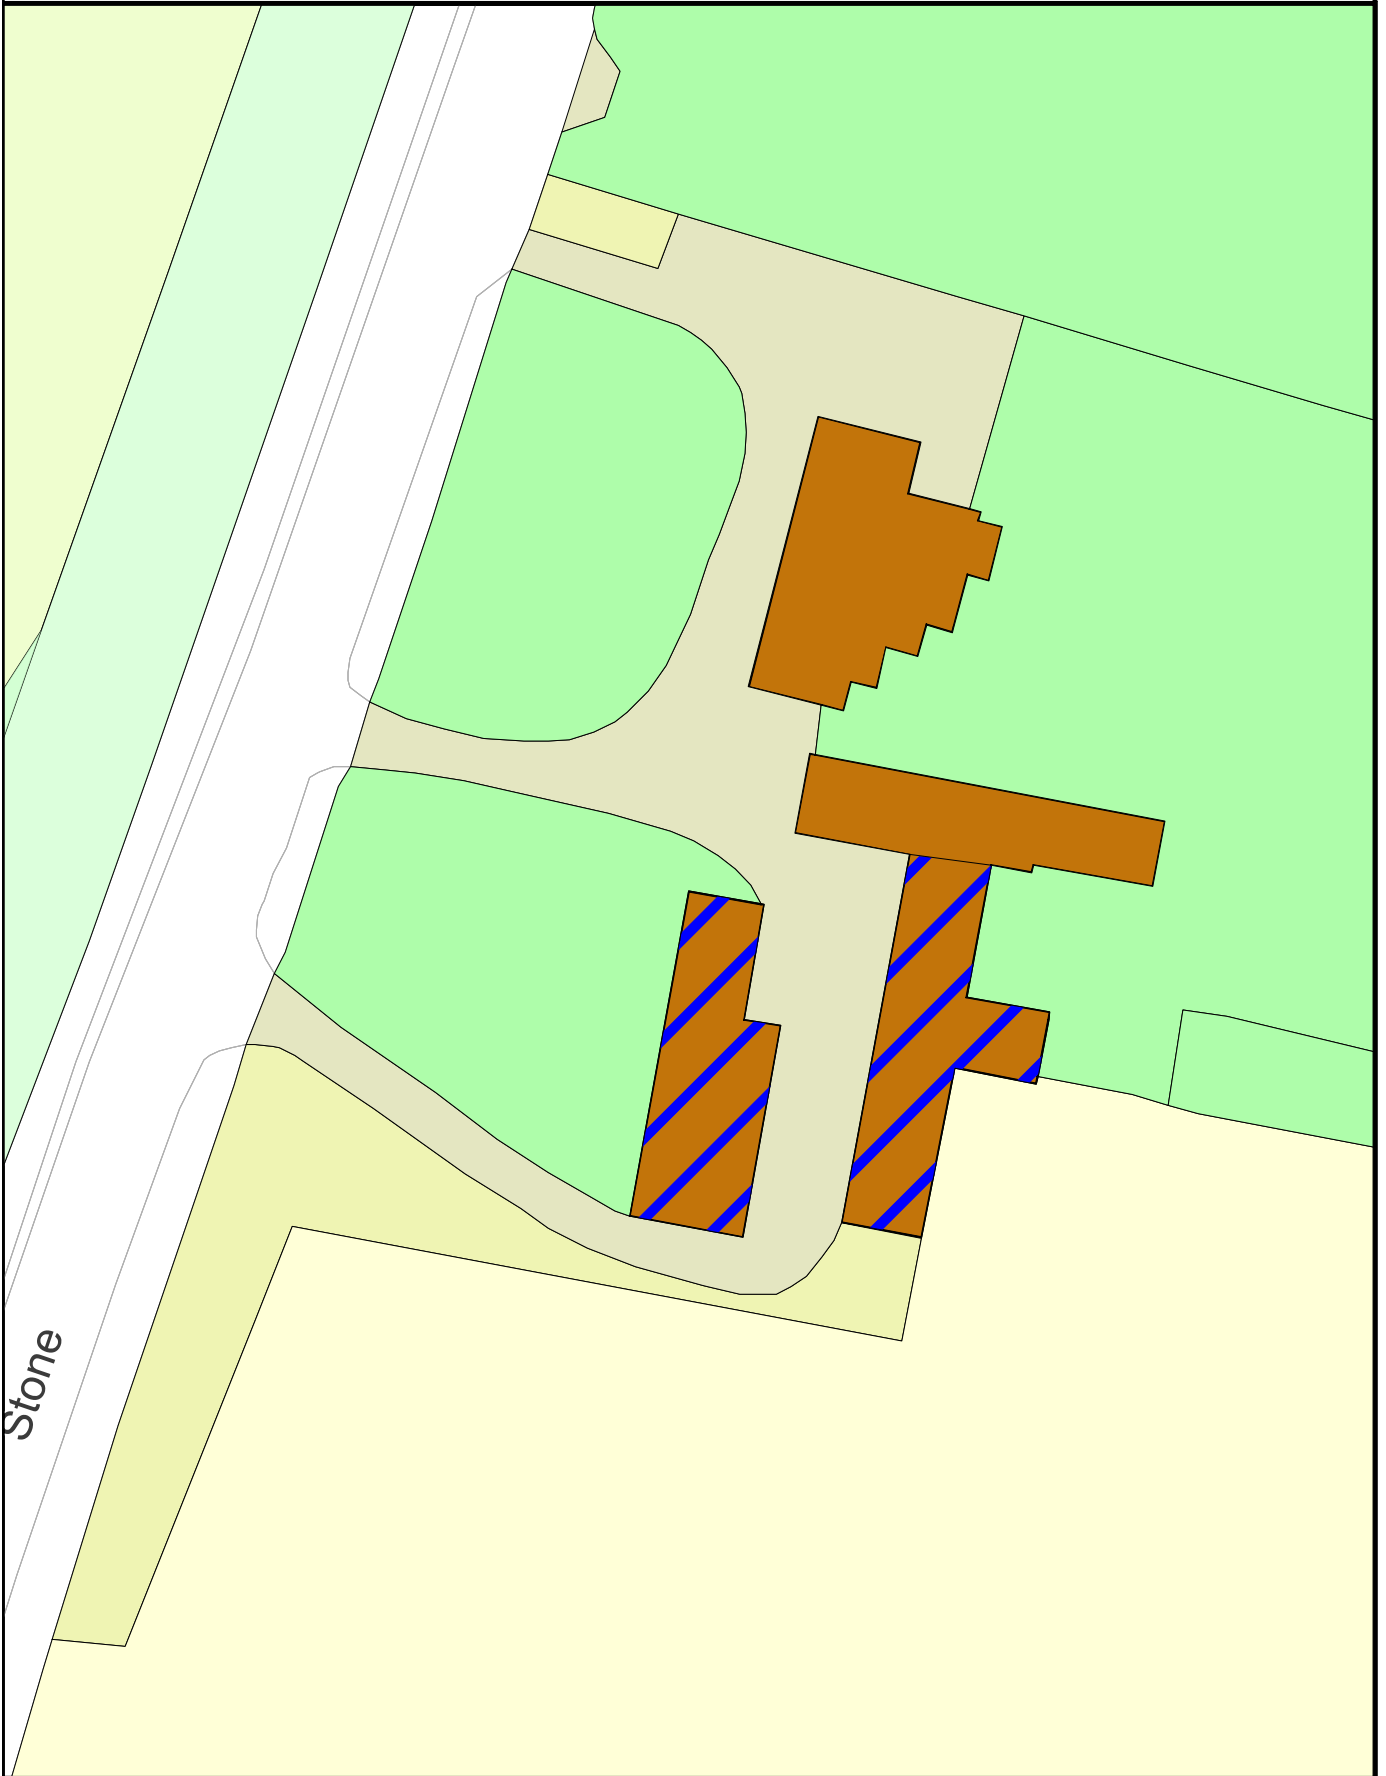

Produced by:
Mapping and GIS Department
Knight Frank LLP
Ramsbury House, 22 High Street
Hungerford, Berkshire, RG17 0NF

(t) 01488 688508 (f) 01488 688505
(e) mapping@knightfrank.com

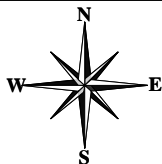

Date: 20:03:13 Drawn By: CW Scale: 1:500 @ A4 Plan Ref:

Title **Plan 2 - Buildings at East Raynham**

This Plan is published for guidance only, and although it is believed to be correct its accuracy is not guaranteed, nor is it intended to form part of any contract. Where this plan is based on the Ordnance Survey map it is with the sanction of the controller of H. M. Stationery Office Crown Copyright reserved. Licence No. 100021721